

seal:


NOTE: EXACT MEASUREMENTS NEEDED AFTER FOUNDATION IS COMPLETE.

NOTE: PLEASE DO NOT INSTALL J-BOLTS IN FOUNDATION UNLESS REQUIRED BY LOCAL TOWNSHIP.



1/2" X 8" SIMPSON TITEN HD SCREW ANCHORS, 6' OC; MAX OF 12" FROM CORNERS, DOORS, AND LARGE WINDOWS; AT LEAST (2) BOLTS PER SILL SECTION

FOUNDATION

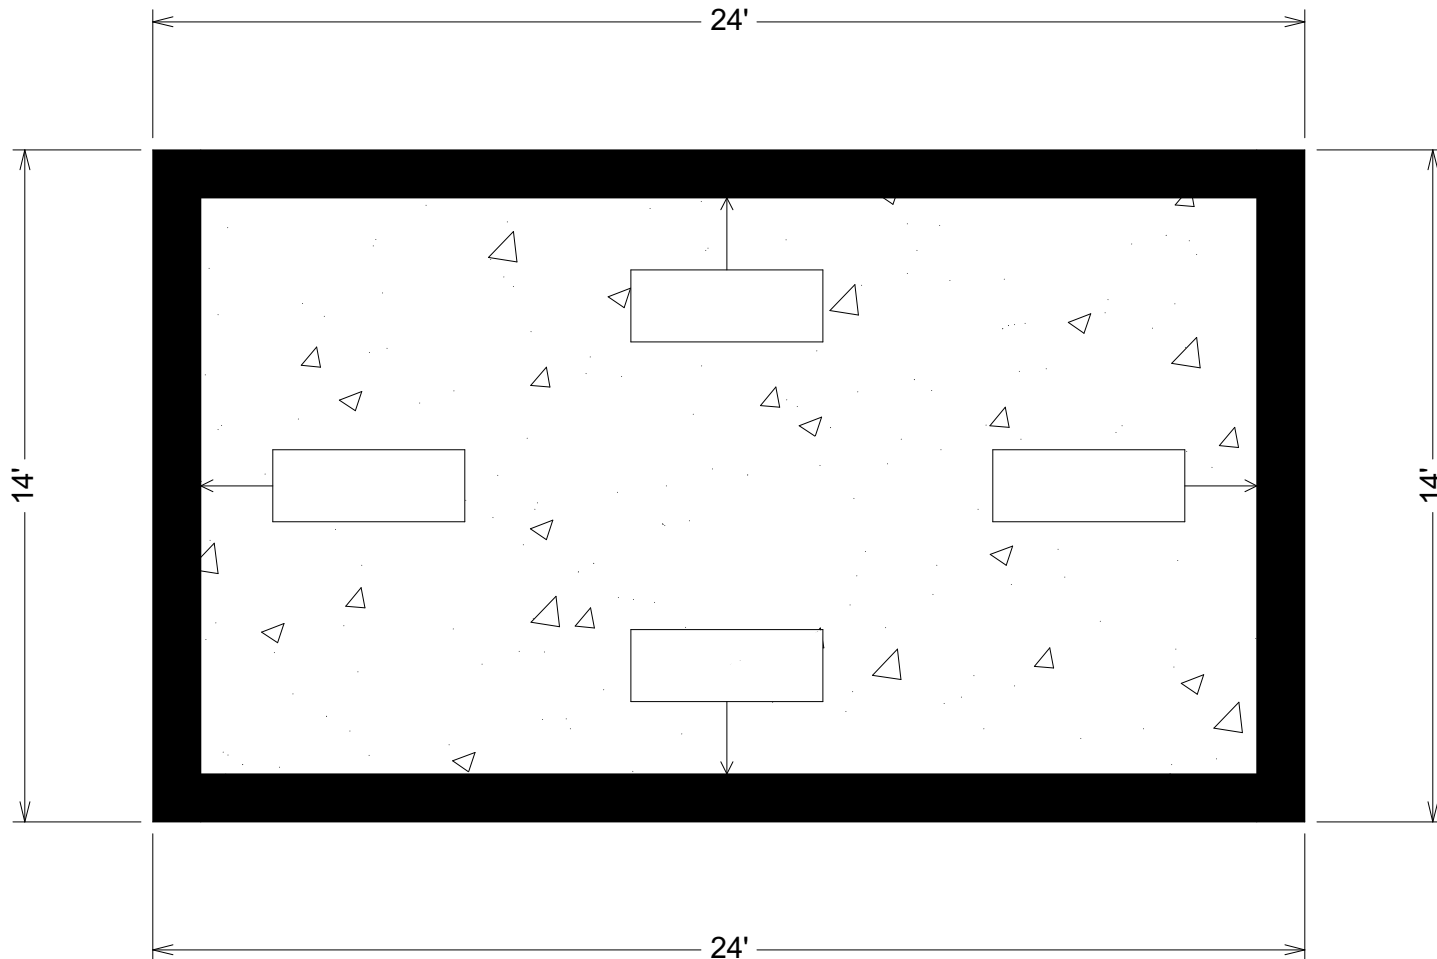

REVISIONS:

Est. #

Job Name:

Example Plans

Sheds Unlimited LLC
2025 Valley Rd
Morgantown, PA 19543

Drawn By:

Sales Rep:

DATE:


SCALE:

1/4"-1'

SHEET:

A1.1

FLOOR PLAN

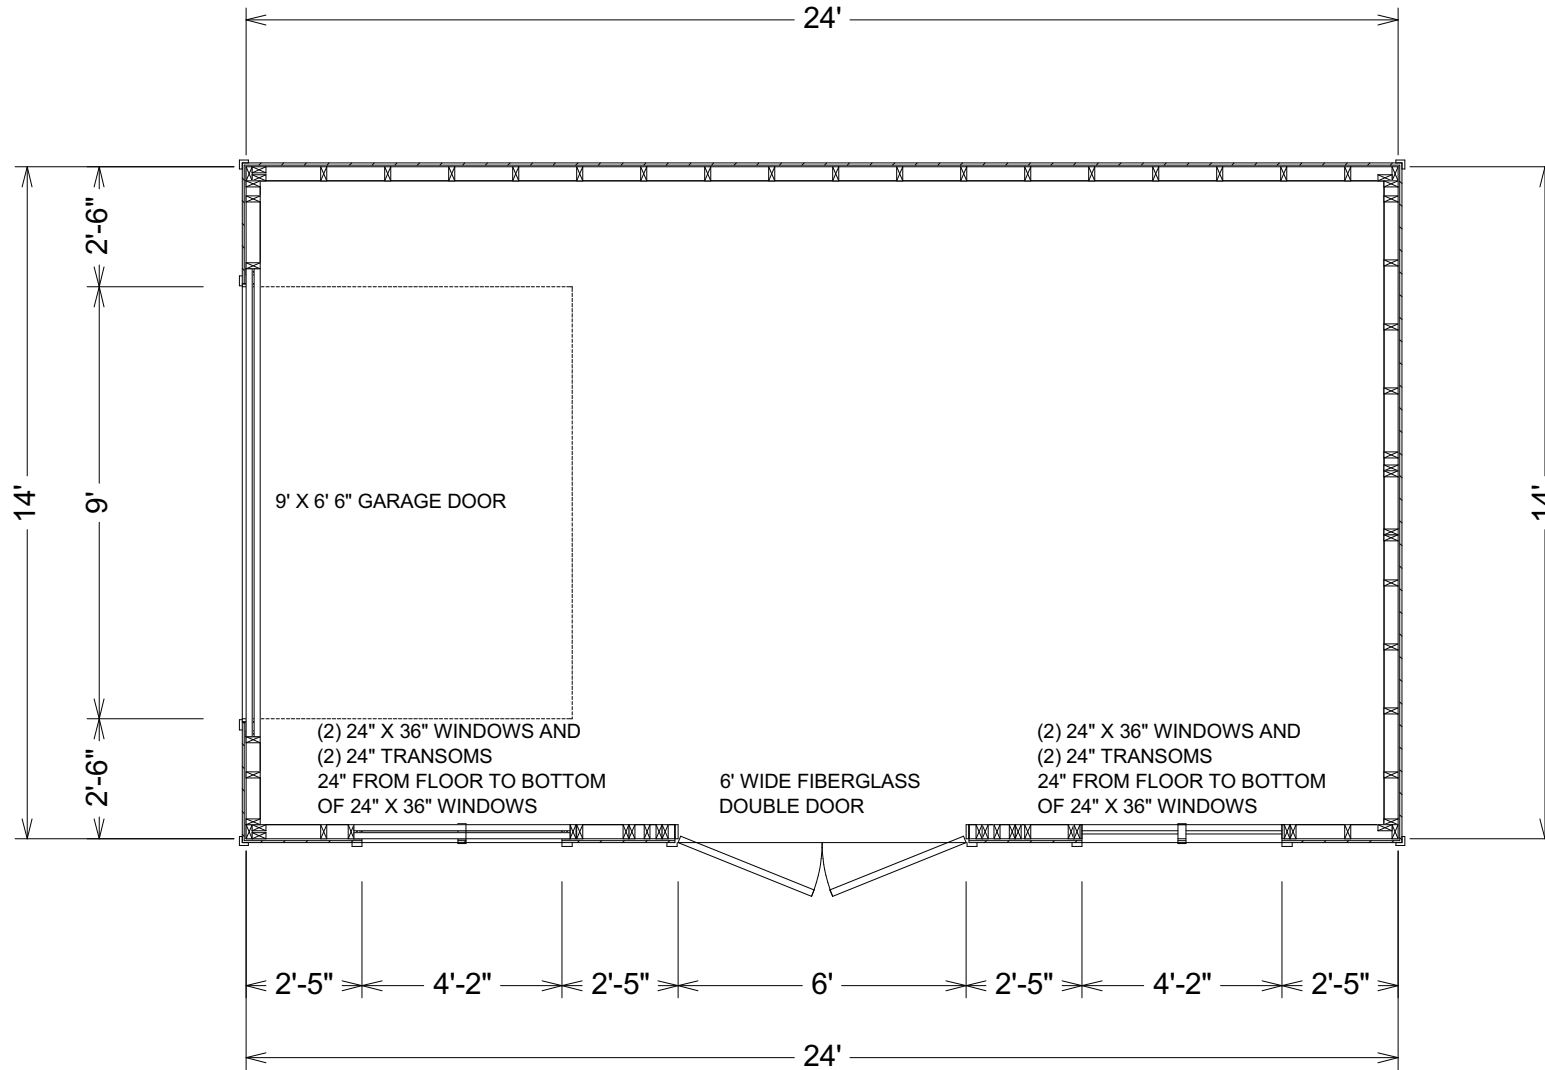

seal:

REVISIONS:			

Est. #

Job Name:
Example Plans

Sheds Unlimited LLC
2025 Valley Rd
Morgantown, PA 19543

Drawn By: _____
Sales Rep: _____


DATE:

SCALE:
1/4"=1'

SHEET:
A1.2

seal:

ROOF AREA

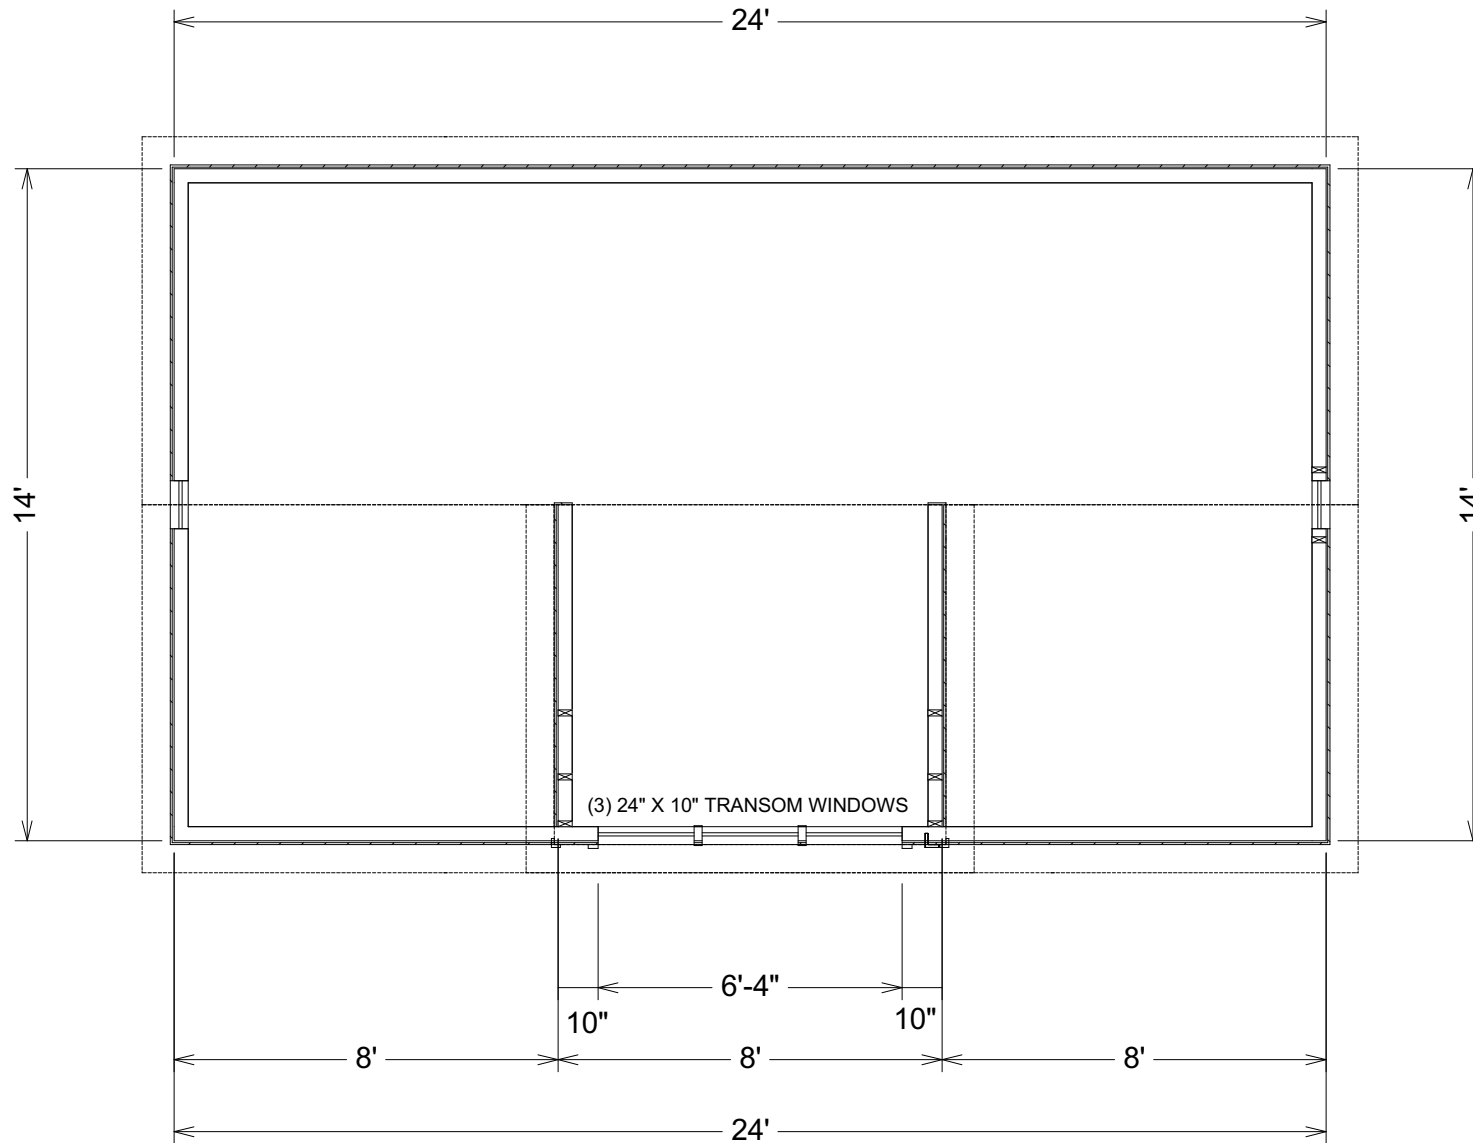

REVISIONS:

Est. #

Job Name:

Example Plans

Sheds Unlimited LLC
 2025 Valley Rd
 Morgantown, PA 19543

Drawn By:

Sales Rep:




DATE:

SCALE:

1/4"-1'

SHEET:

A1.3

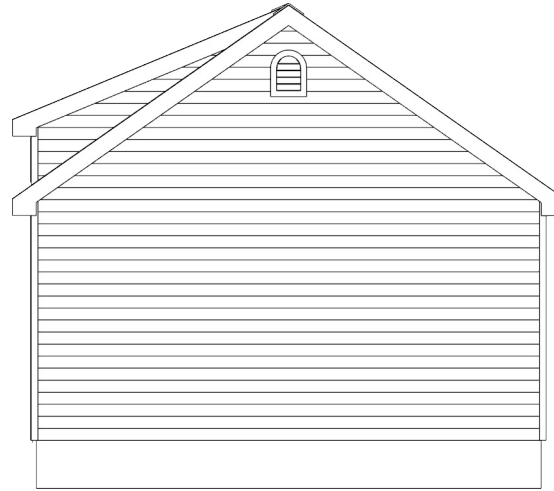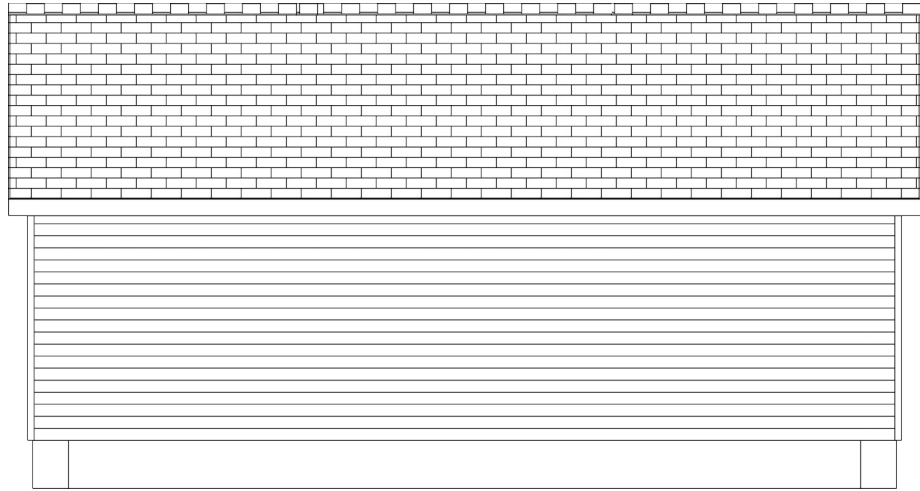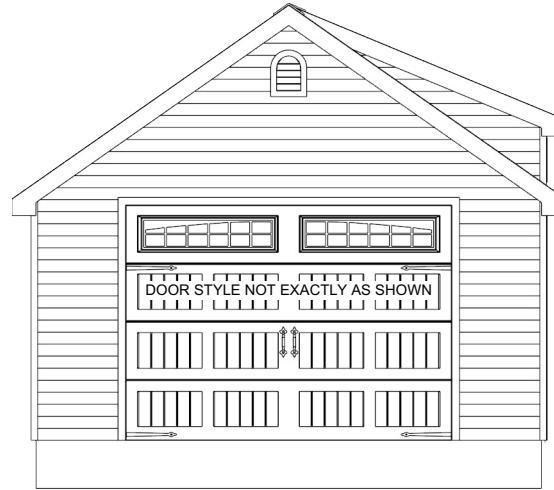

seal:

REVISIONS:

Est. #

Job Name:

Example Plans

Sheds Unlimited LLC
 2025 Valley Rd
 Morgantown, PA 19543

Drawn By:

Sales Rep:

DATE:

SCALE:

3/16"-1'

SHEET:

A2.1



IMAGES ARE NOT TO SCALE AND COLORS ARE EXAMPLES ONLY



seal:

REVISIONS:

Est. #

Job Name:

Example Plans

Sheds Unlimited LLC
 2025 Valley Rd
 Morgantown, PA 19543

Drawn By:

Sales Rep:

DATE:


SCALE:

NTS

SHEET:

A2.2

seal:

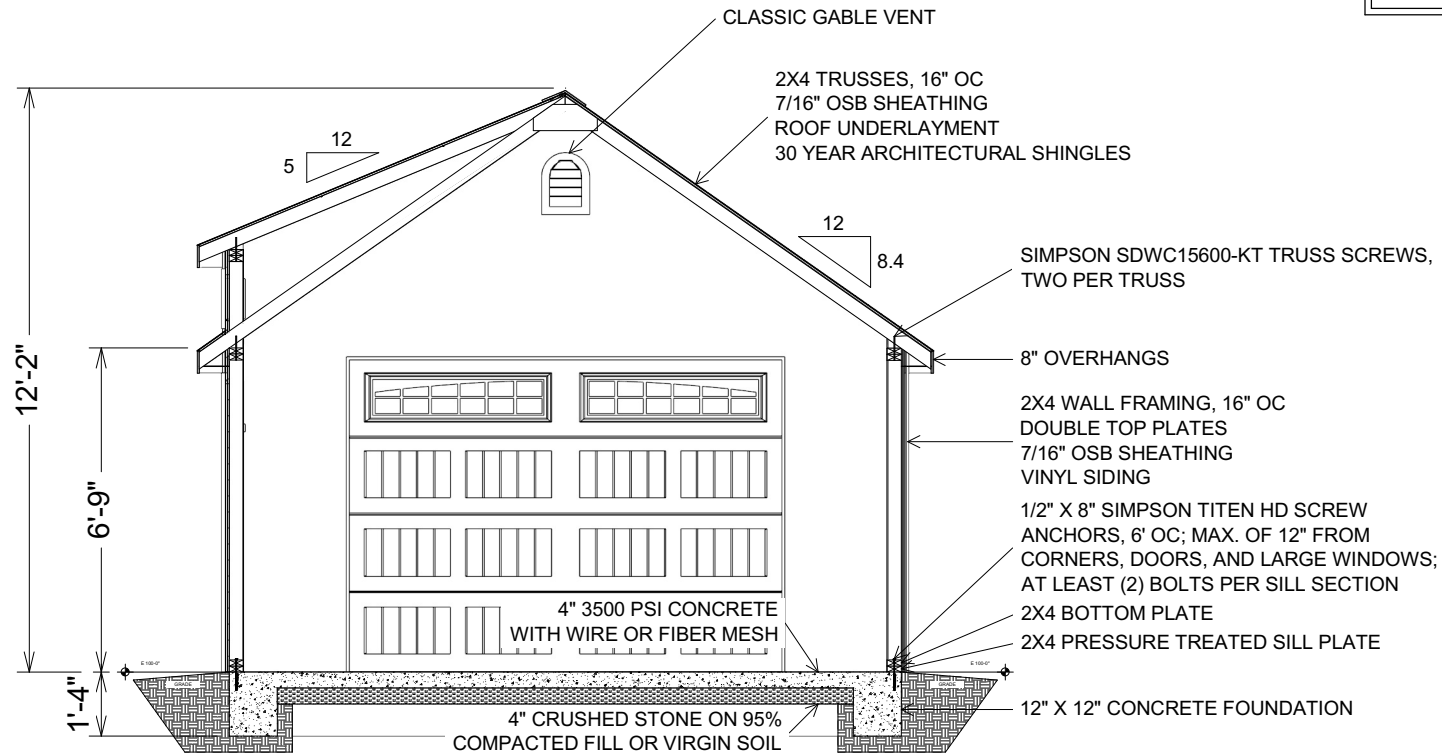

REVISIONS:				

Job Name:
Example Plans

Est. #

Sheds Unlimited LLC
2025 Valley Rd
Morgantown, PA 19543

Drawn By:
Sales Rep:

DATE:

SCALE:
1/4"-1'

SHEET:
A3.1