


FIRST FLOOR

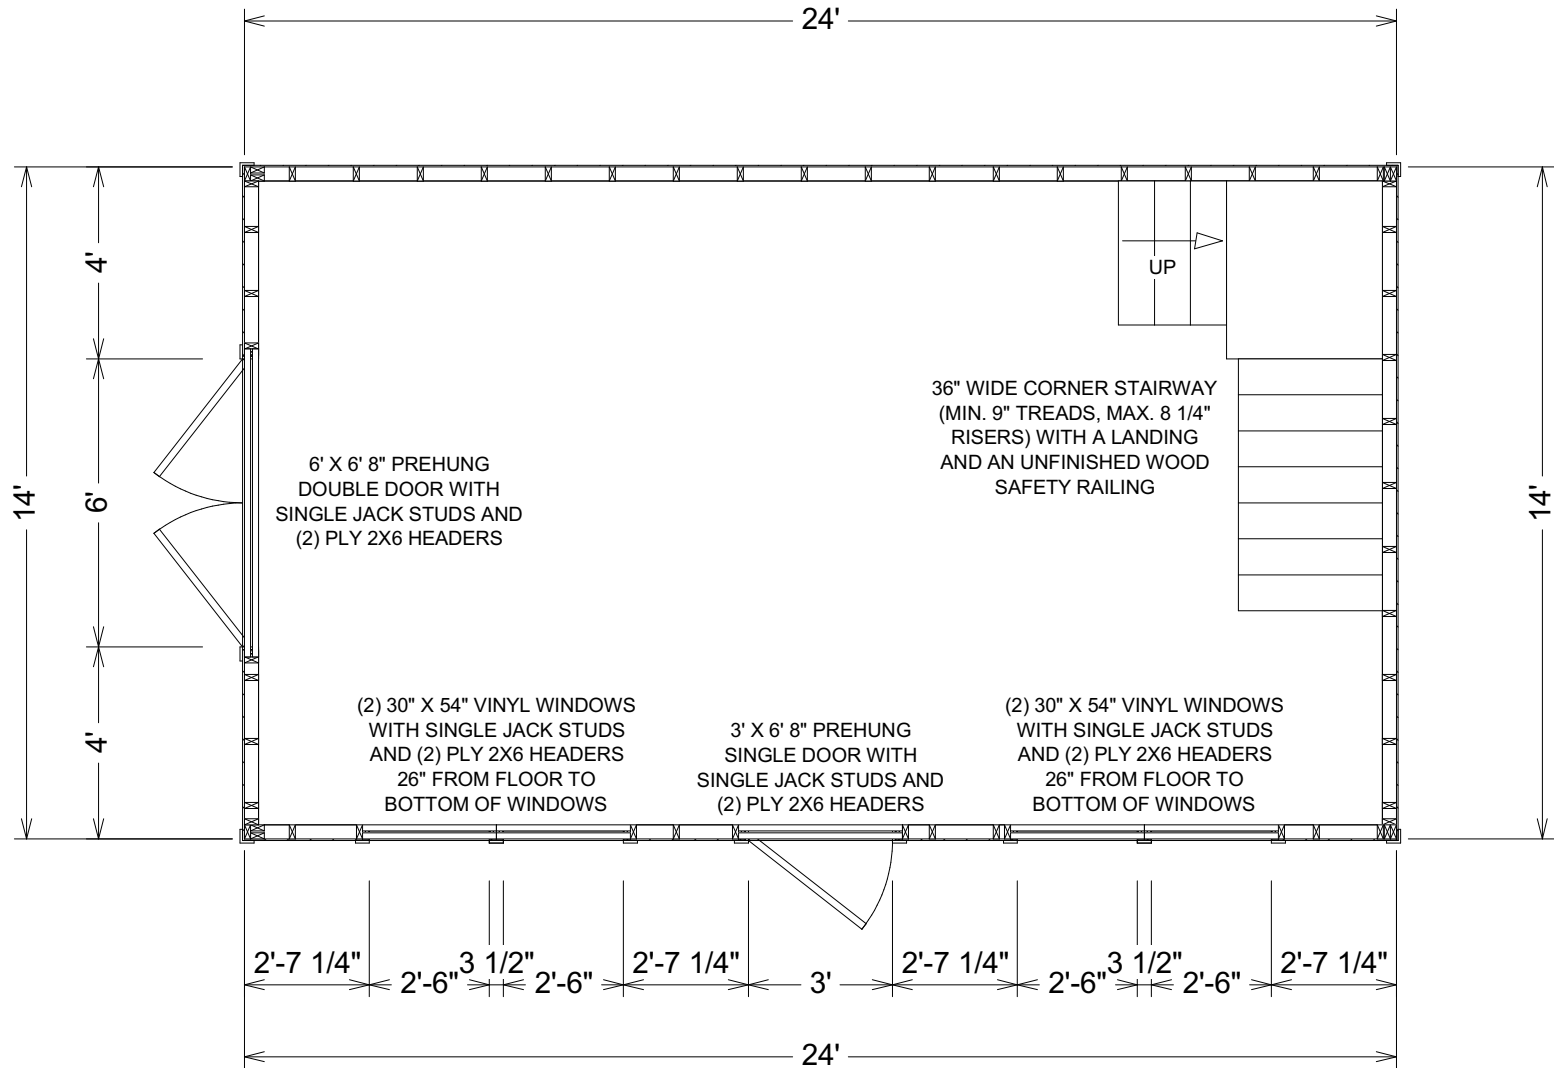

seal:

REVISIONS:				

Job Name:
Example Plans

Est. #

Sheds Unlimited LLC
2025 Valley Road
Morgantown, PA 19543


Drawn By:
Sales Rep:

DATE:

SCALE:
1/4"-1'

SHEET:
A1.1

SECOND FLOOR/STORAGE SPACE

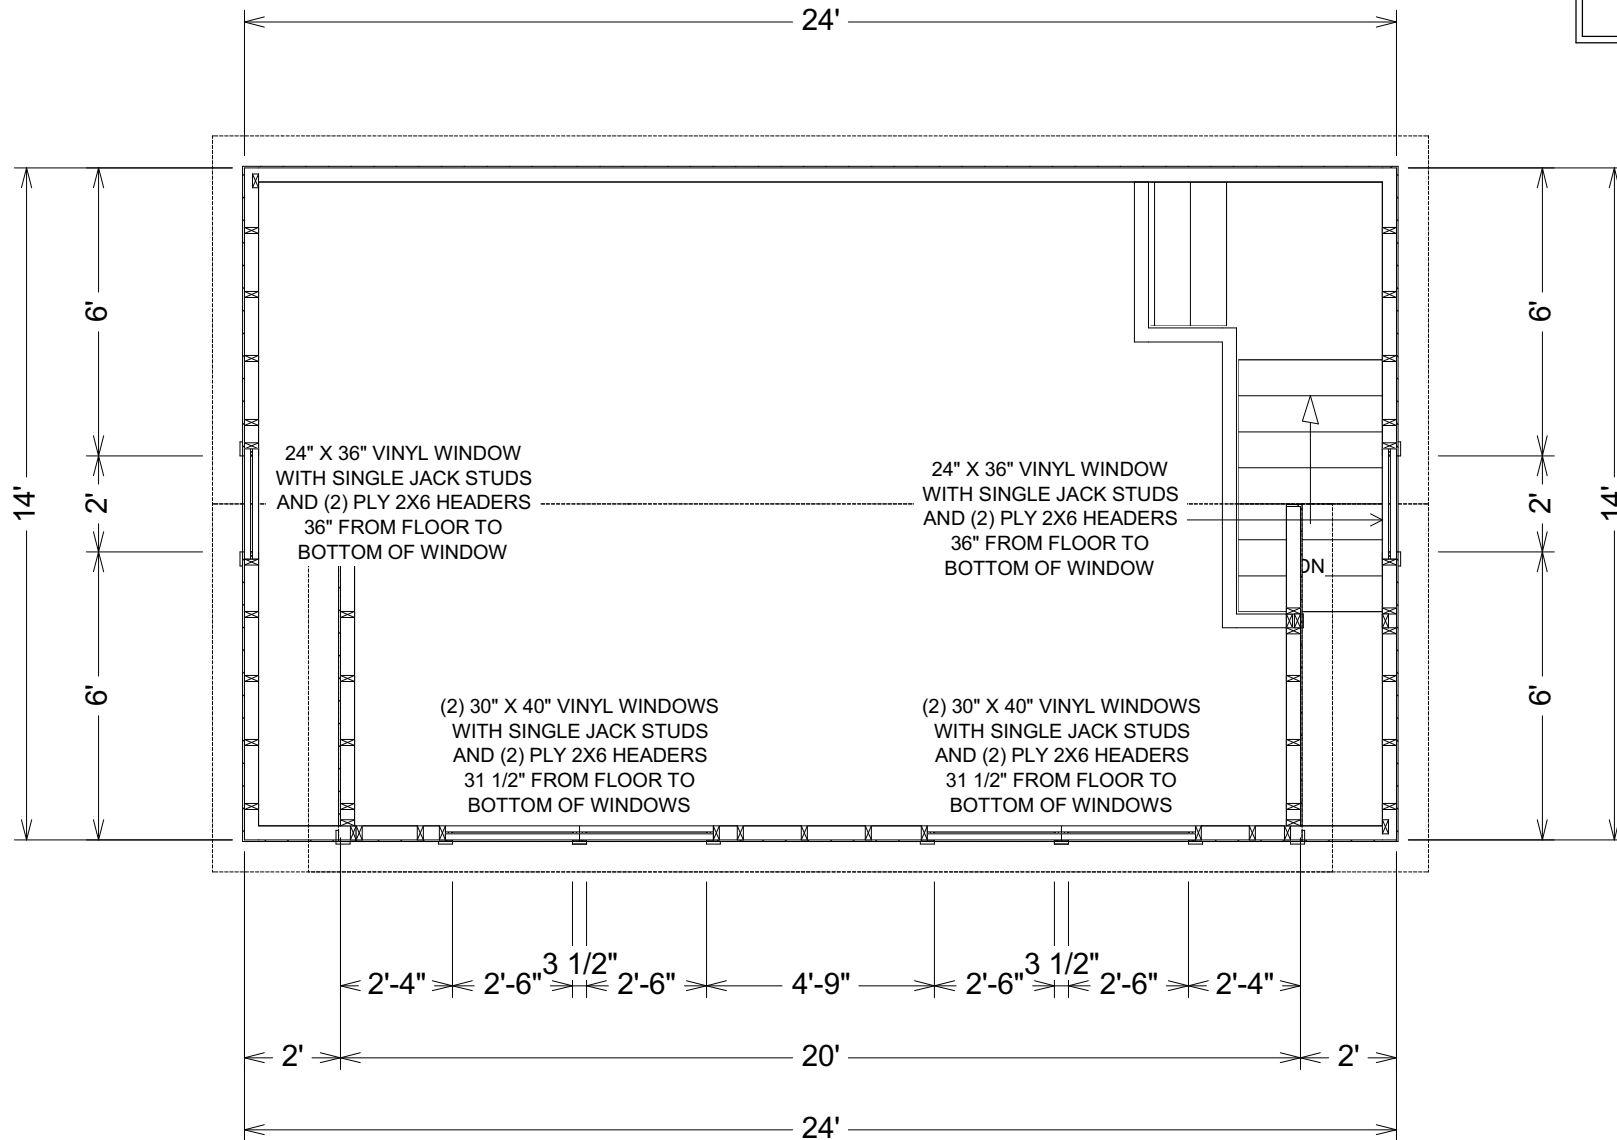

seal:

REVISIONS:			

Job Name:
Example Plans

Est. #





Sheds Unlimited LLC
2025 Valley Road
Morgantown, PA 19543

Drawn By:
Sales Rep:

DATE:

SCALE:
1/4"-1'

SHEET:
A1.2

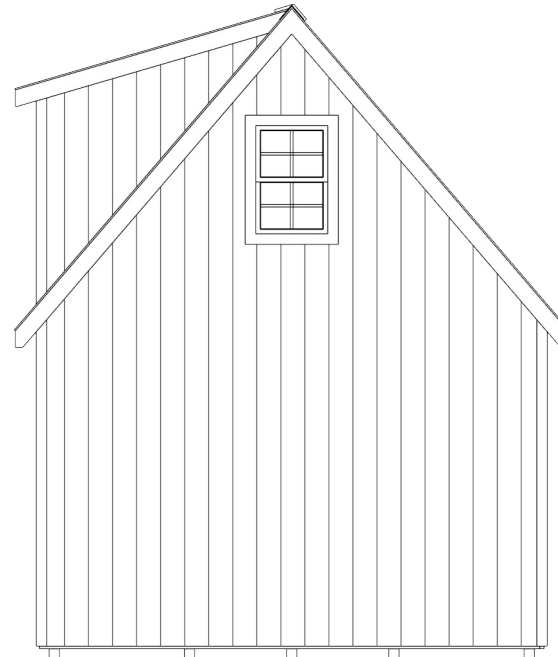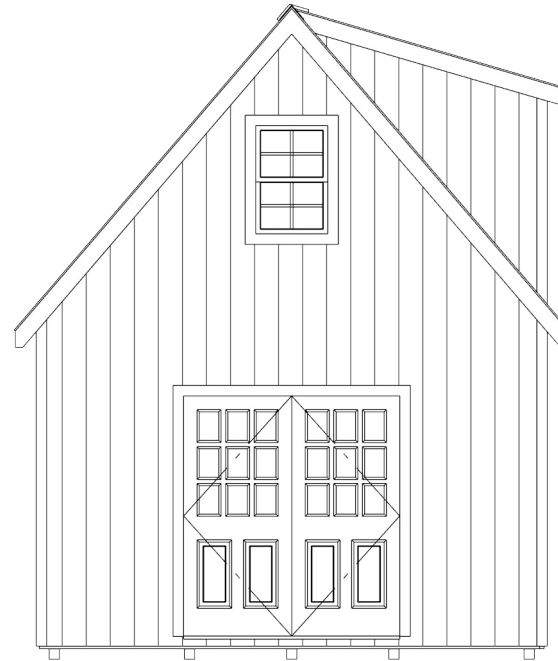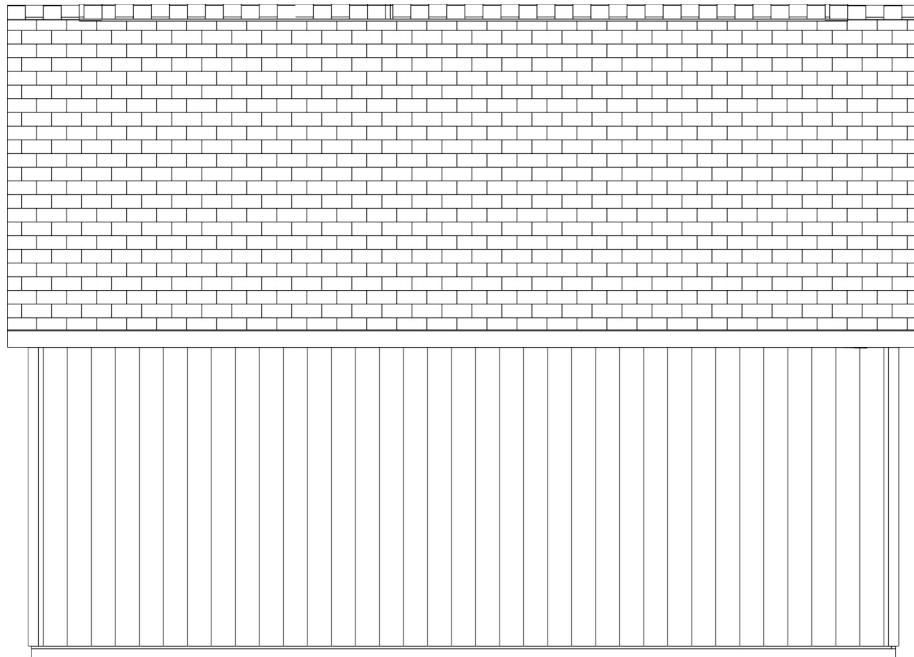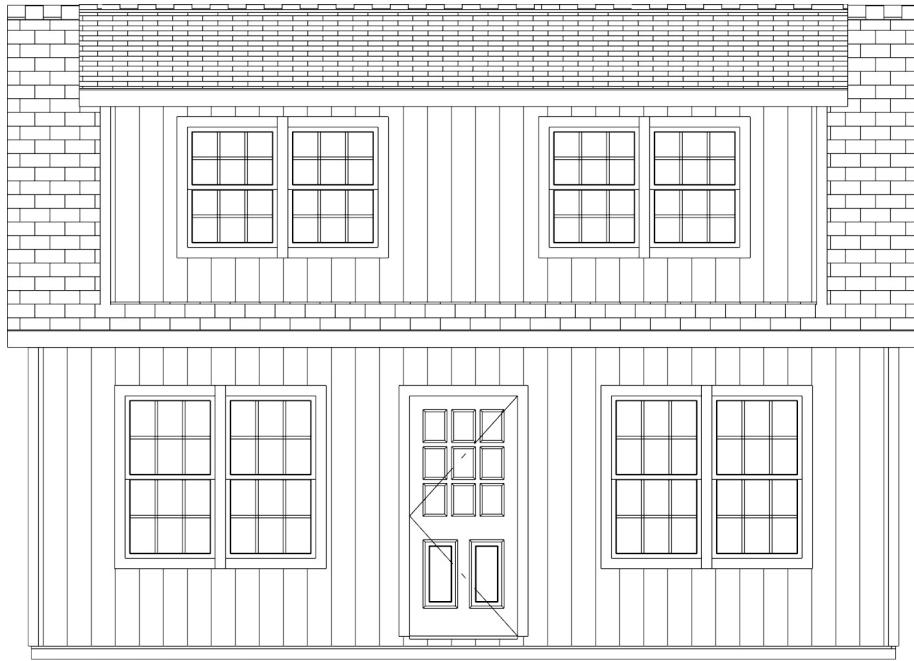

seal:

REVISIONS:

Est. #

Job Name:

Example Plans

Sheds Unlimited LLC
 2025 Valley Road
 Morgantown, PA 19543

Drawn By:

Sales Rep:

DATE:

SCALE:

3/16"-1'

SHEET:

A2.1



IMAGES ARE NOT TO
SCALE AND COLORS
ARE EXAMPLES ONLY

seal:

REVISIONS:

Est. #

Job Name:

Example Plans

Sheds Unlimited LLC
2025 Valley Road
Morgantown, PA 19543

Drawn By:

Sales Rep:

DATE:


SCALE:

NTS

SHEET:

A2.2

seal:

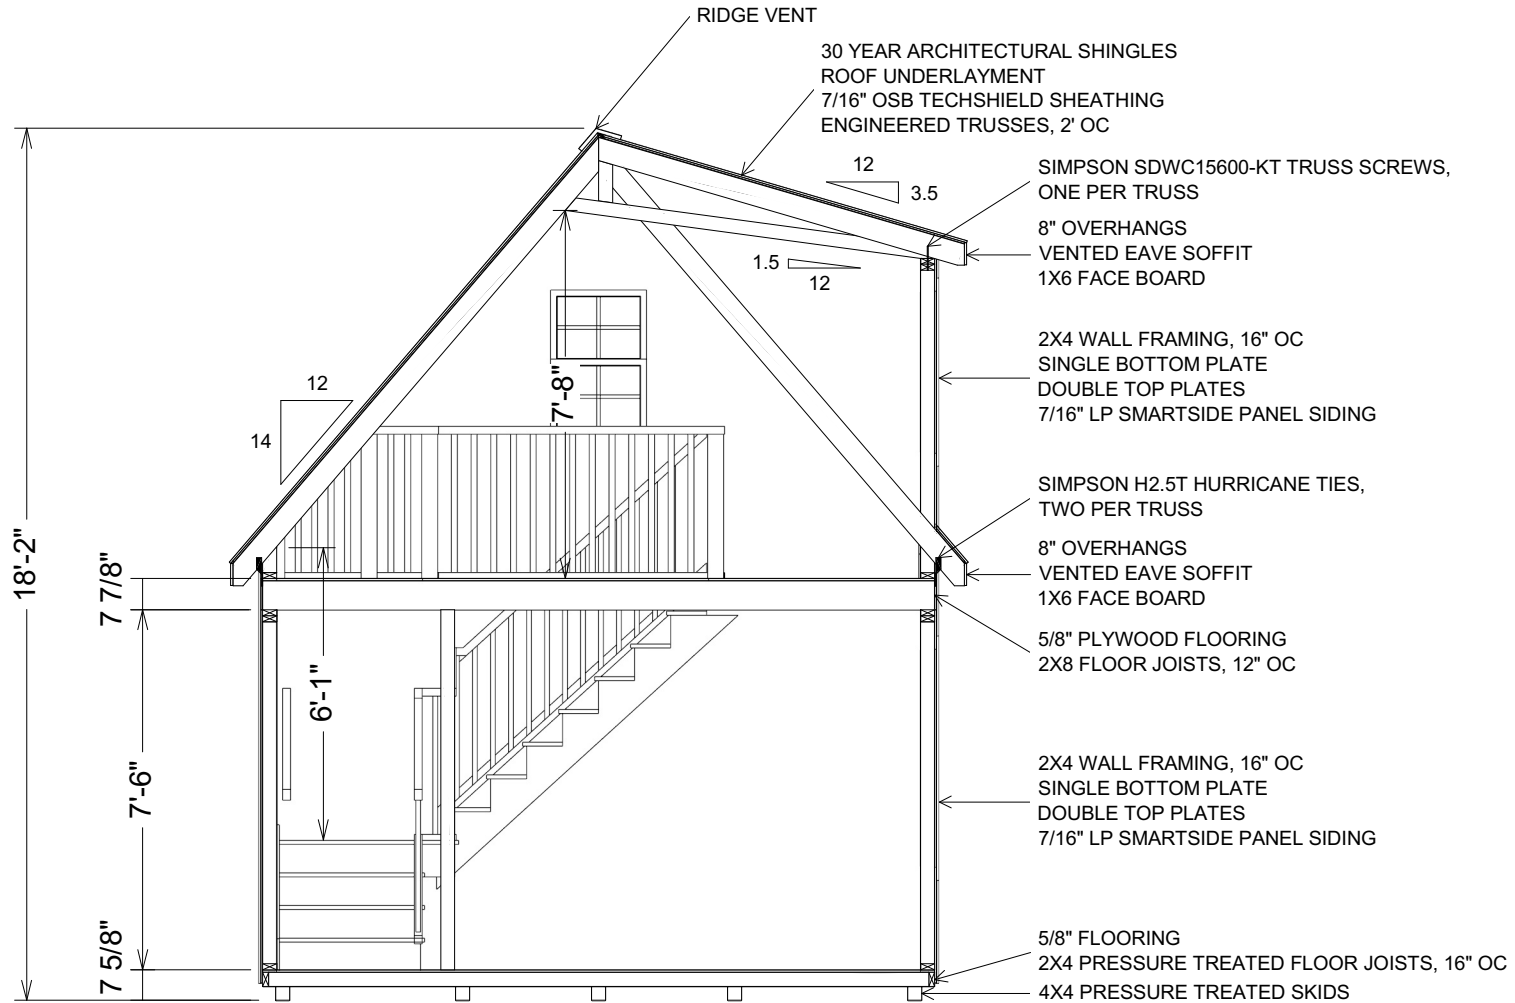

REVISIONS:

Job Name:
Est. #

Example Plans

Sheds Unlimited LLC
2025 Valley Road
Morgantown, PA 19543

Drawn By:
Sales Rep:

DATE:

SCALE:

1/4"-1'

SHEET:

A3.1